



### LEGEND

108 Net Acres  
 Emitter: Blue Base Microjet (10.5 gph @ 20 psi)  
 11' x 22' Tree Spacing  
 180 Trees / Acre (31.5 gpm / acre)

— PVC Pipe  
 — 1" Poly Lateral  
 ● Butterfly Valve  
 ▲ End Flush  
 ⊞ Pump 3400 gpm

One Zone Operation

Scale: 1" = 300'  
 When plotted on 11x17 paper

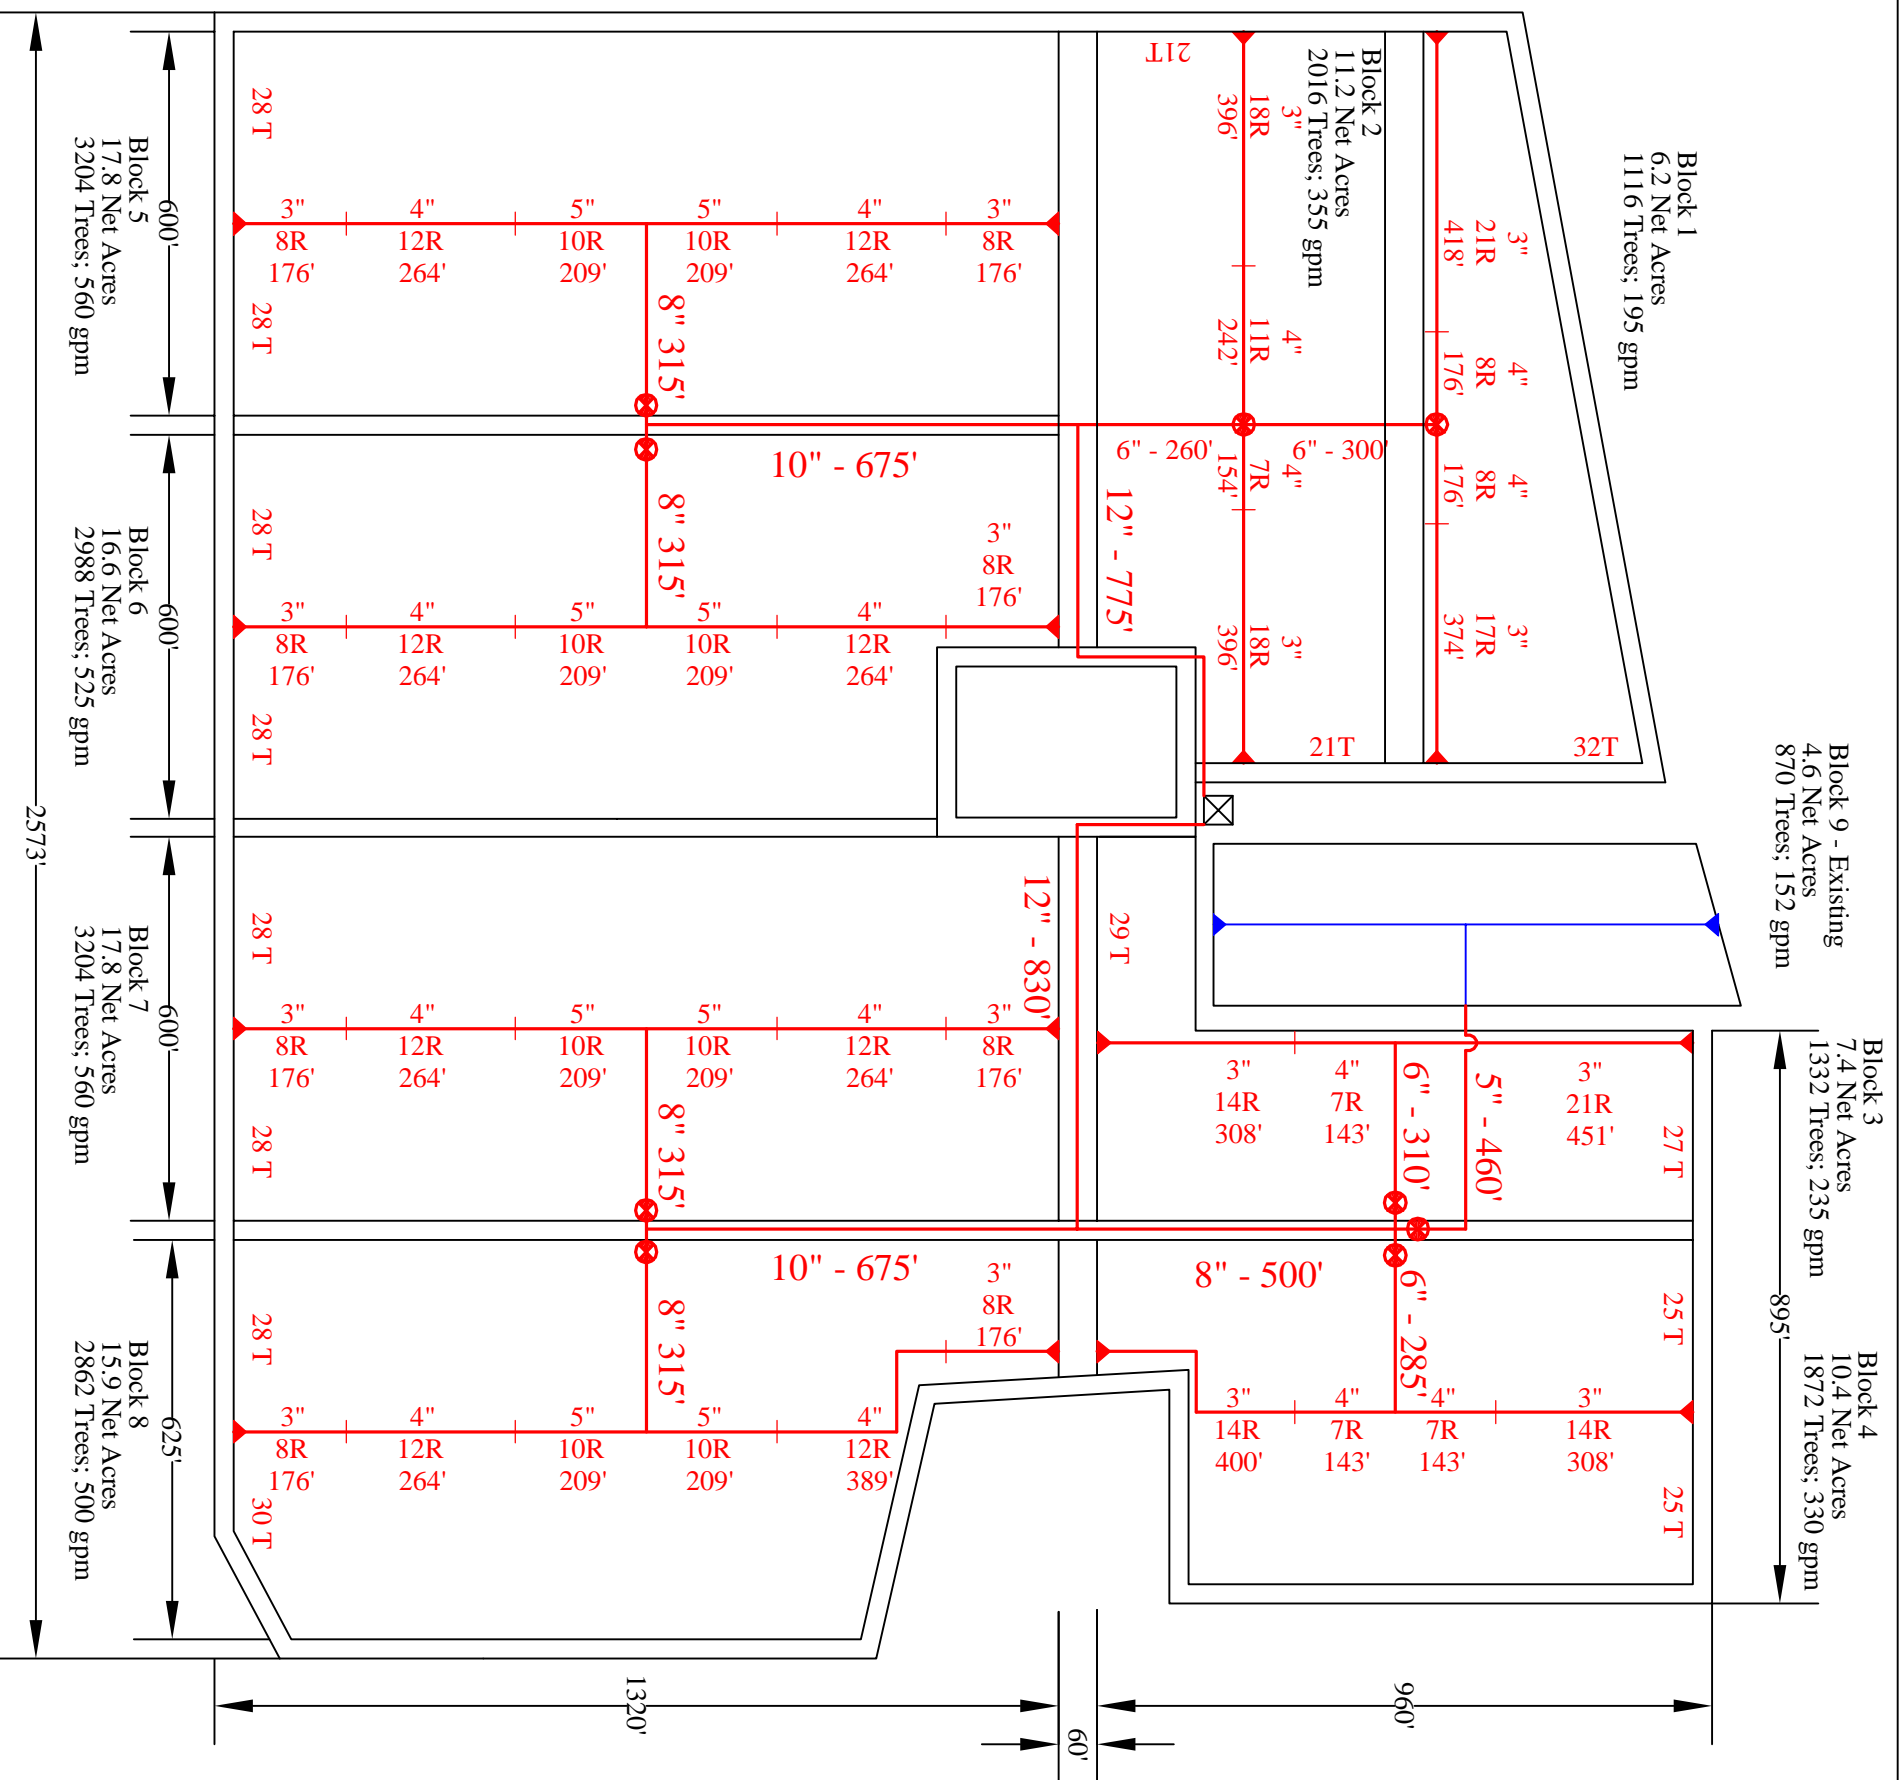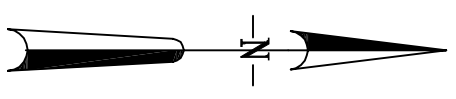

SHEET 1 of 1	DATE 27 Aug 2010	PROJECT <h2 style="margin: 0;">Blossom Grove 90 Acre Block</h2> FOR <h2 style="margin: 0;">Florida Land Management</h2>	 www.agservicesintl.com Phone: (866) 468-1177	REVISIONS	
	SCALE 1" = 300'			NO.	DATE
	DRAWN BY O.R.			1.	15 Nov 2010
	APPROVED			2.	9 May 2011
				3.	14 May 2011