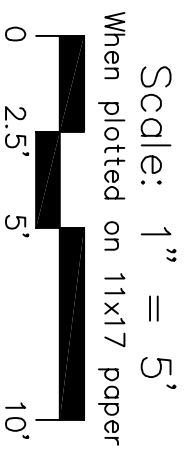
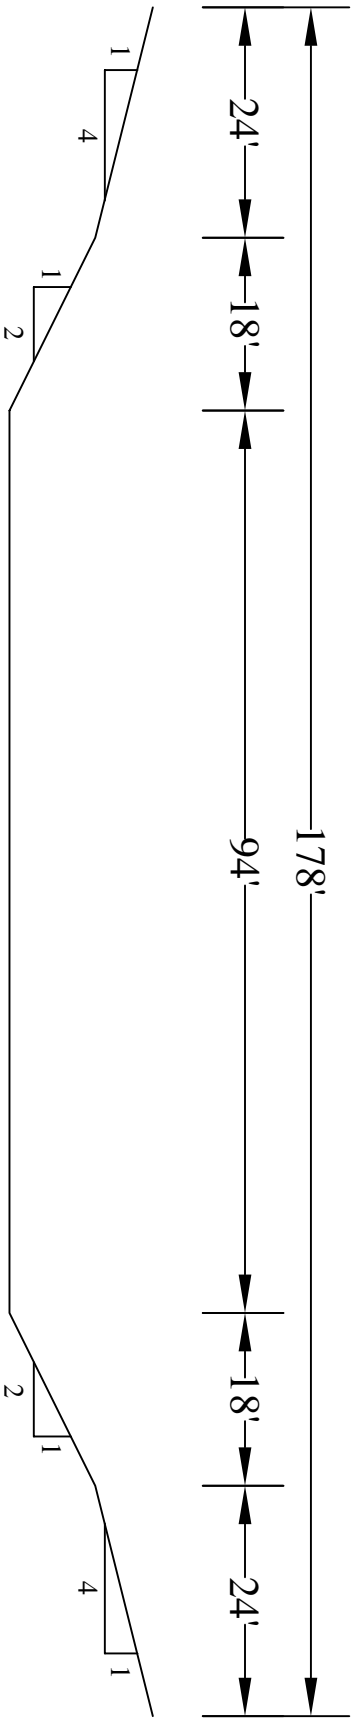
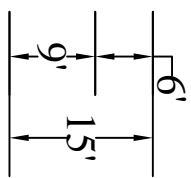


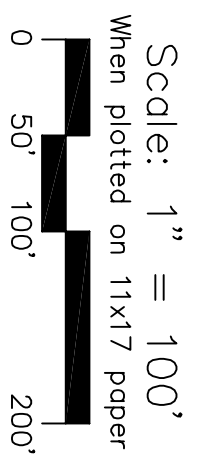
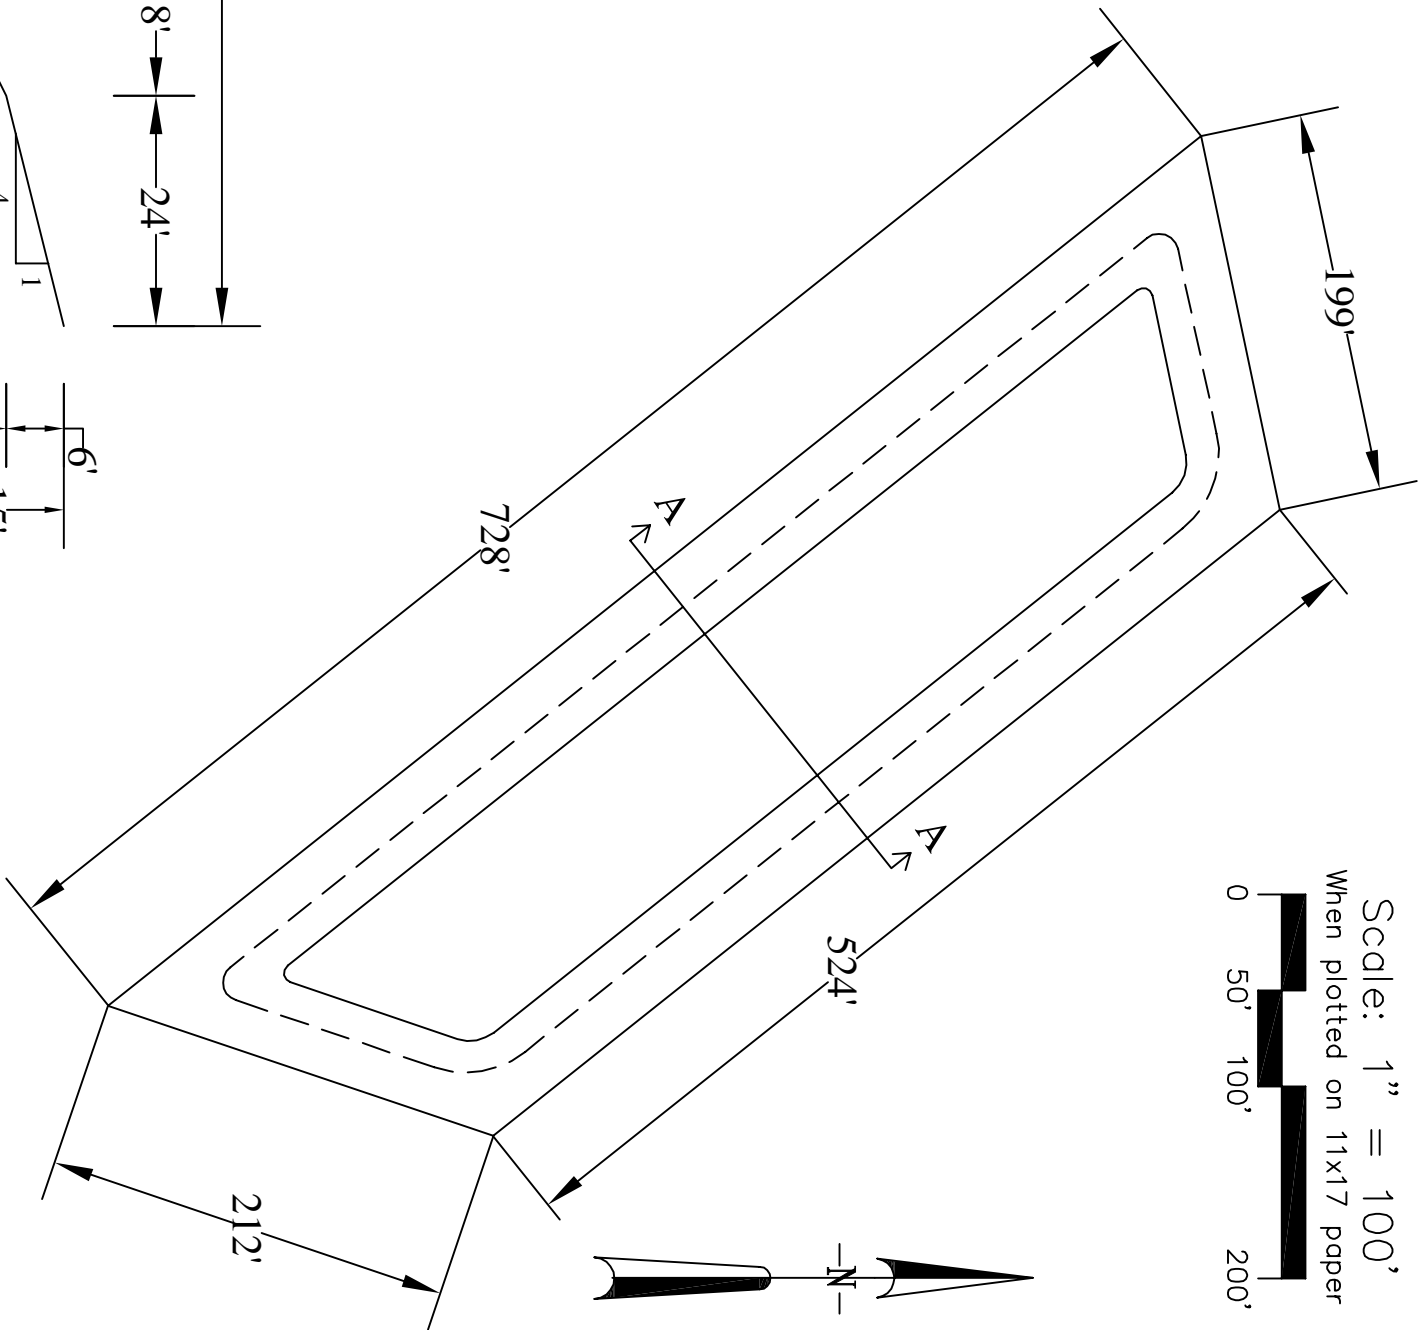
Scale: 1" = 5'  
 When plotted on 11x17 paper

Detail A-A



Scale: 1" = 100'  
 When plotted on 11x17 paper

SHEET 2 of 2	DATE 26 Aug 2011	PROJECT  <i>2.5 Acre Pond Detail</i>			REVISIONS	
	SCALE 1" = 100'				NO.	DATE
	DRAWN BY <i>O.R.</i>	FOR  <i>Creek Ranch Peaches</i>	<a href="http://www.agservicesintl.com">www.agservicesintl.com</a> Phone: (866) 468-1177			
	APPROVED					