
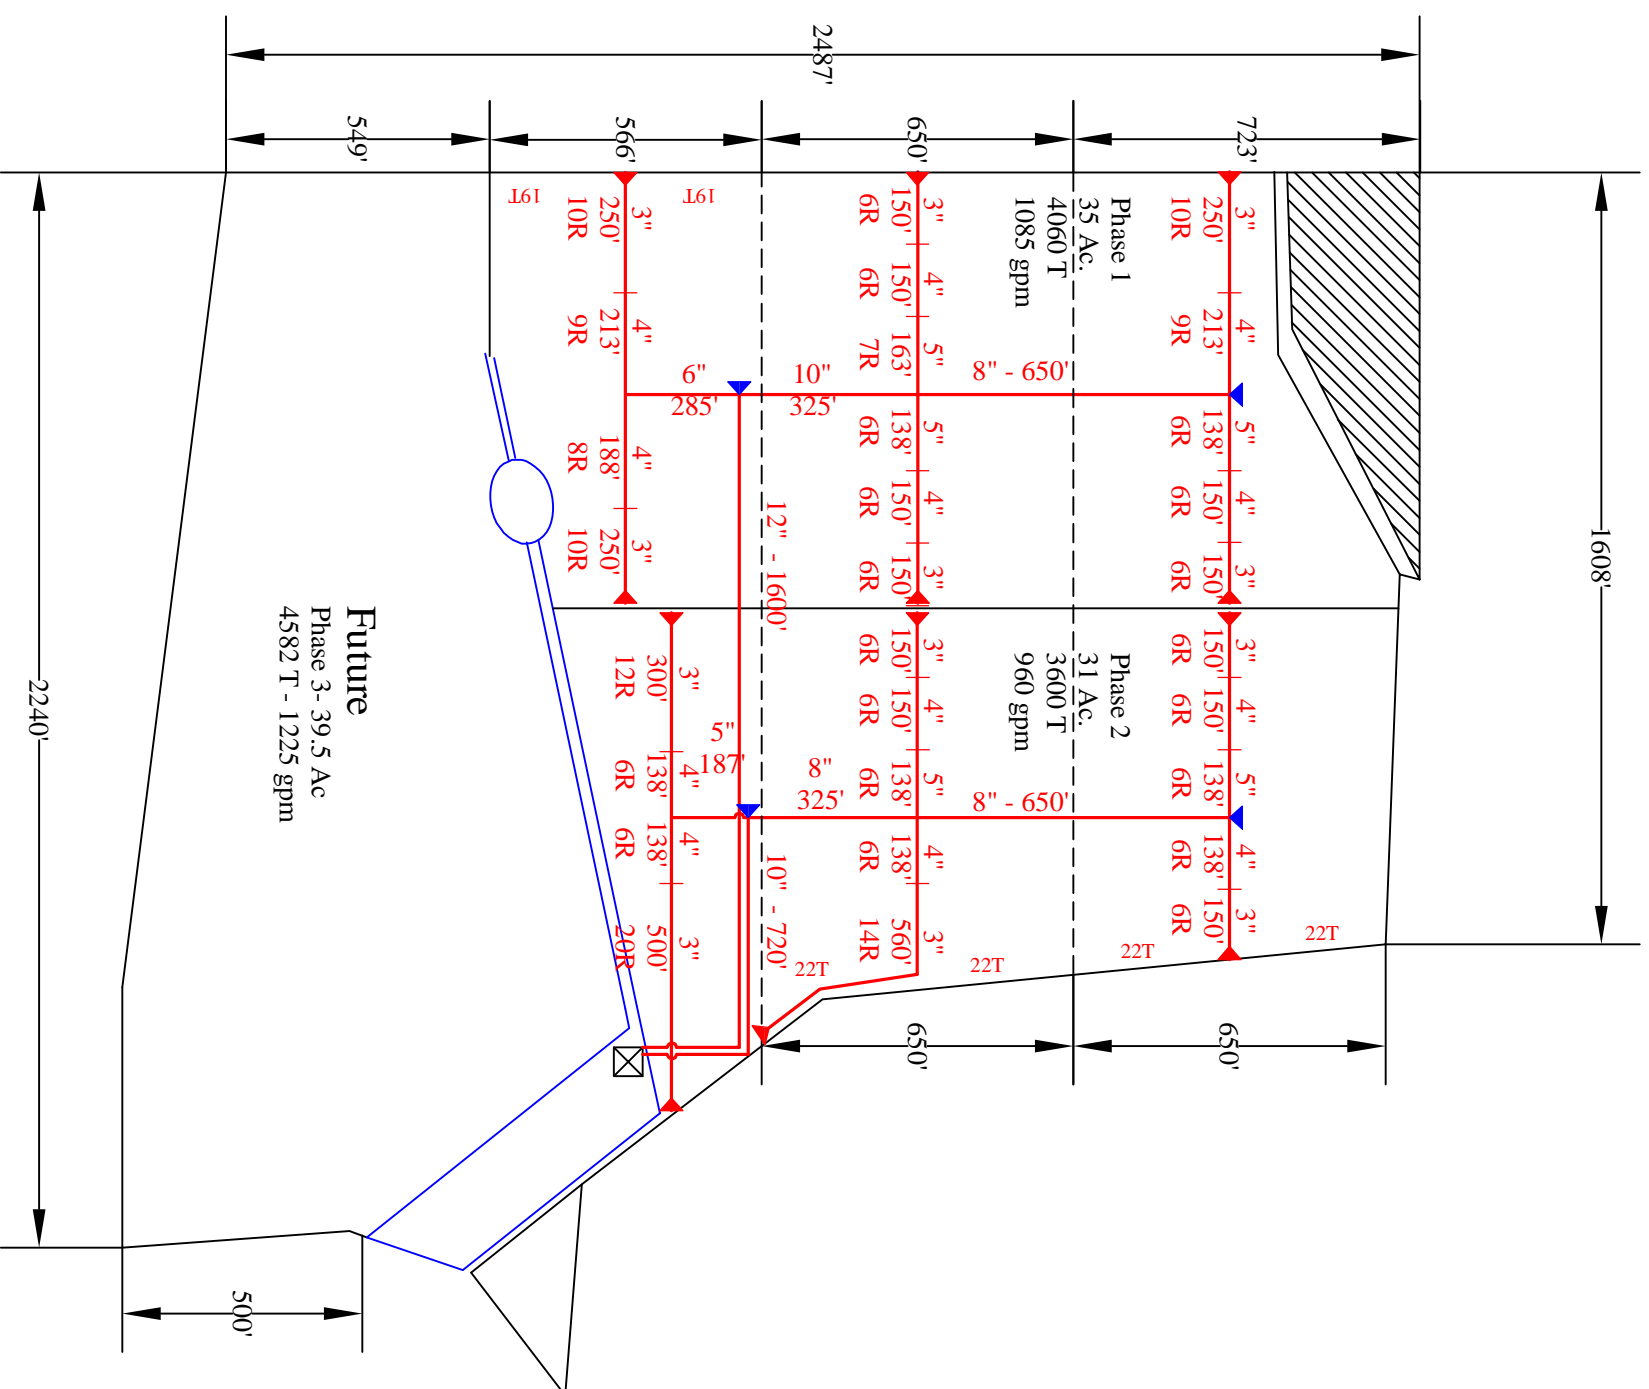


LEGEND

- 113 Acres
- Emitter: Green Base Microjet (16 gph @ 20 psi)
- 15' x 25' Tree Spacing (North-South)
- 116 Trees / Acre (31 gpm / acre)
- PVC Pipe
- 1" Poly Lateral
- Butterfly Valve
- End Flush
- Tri-Action Valve
- Elevation
- Pump 3275 gpm
- One Zone Operation

Scale: 1" = 400'
When plotted on 11x17 paper

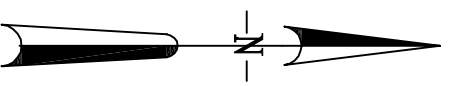

REVISIONS	
NO.	DATE
1.	26 Aug 2011
2.	9 October 2011

Agri Services
international

www.agservicesintl.com
Phone: (866) 468-1177

PROJECT: *Peach Irrigation*

FOR: *Creek Ranch Peaches*

DATE: 18 July 2011

SCALE: 1" = 400'

DRAWN BY: *O.R.*

APPROVED: